
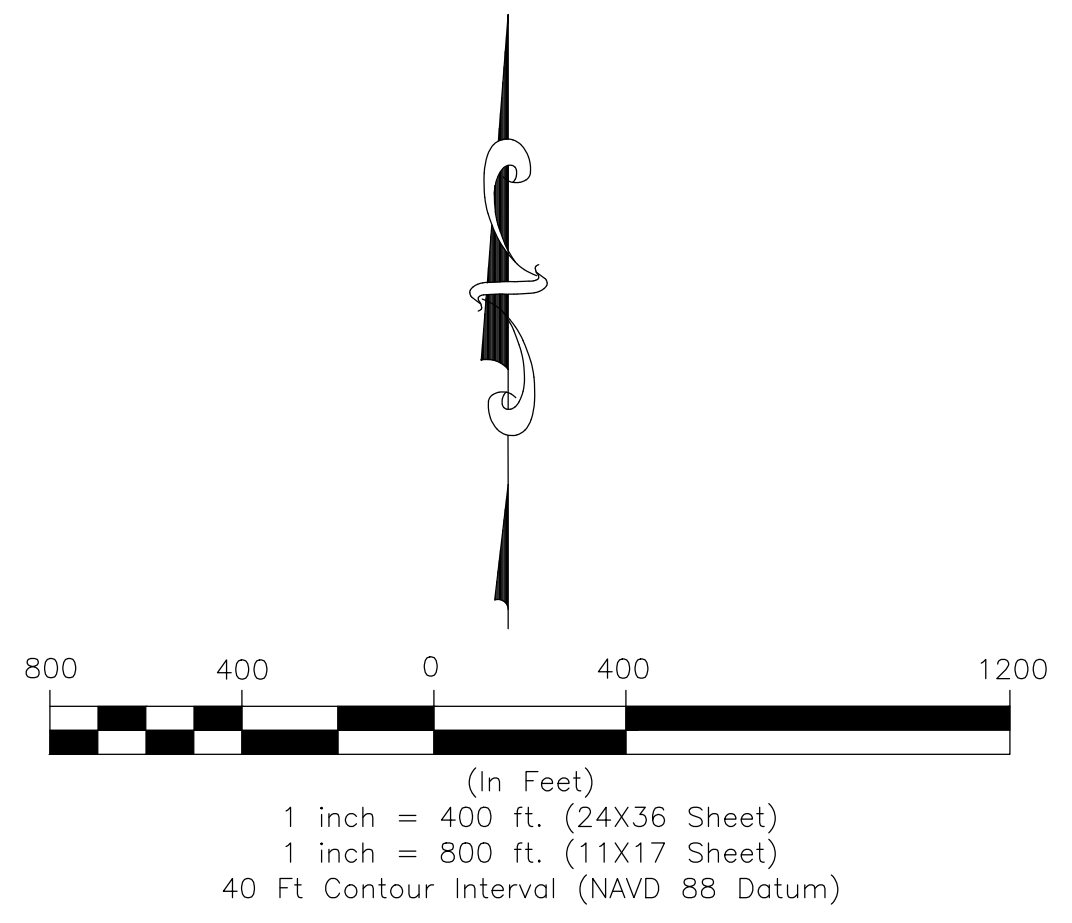
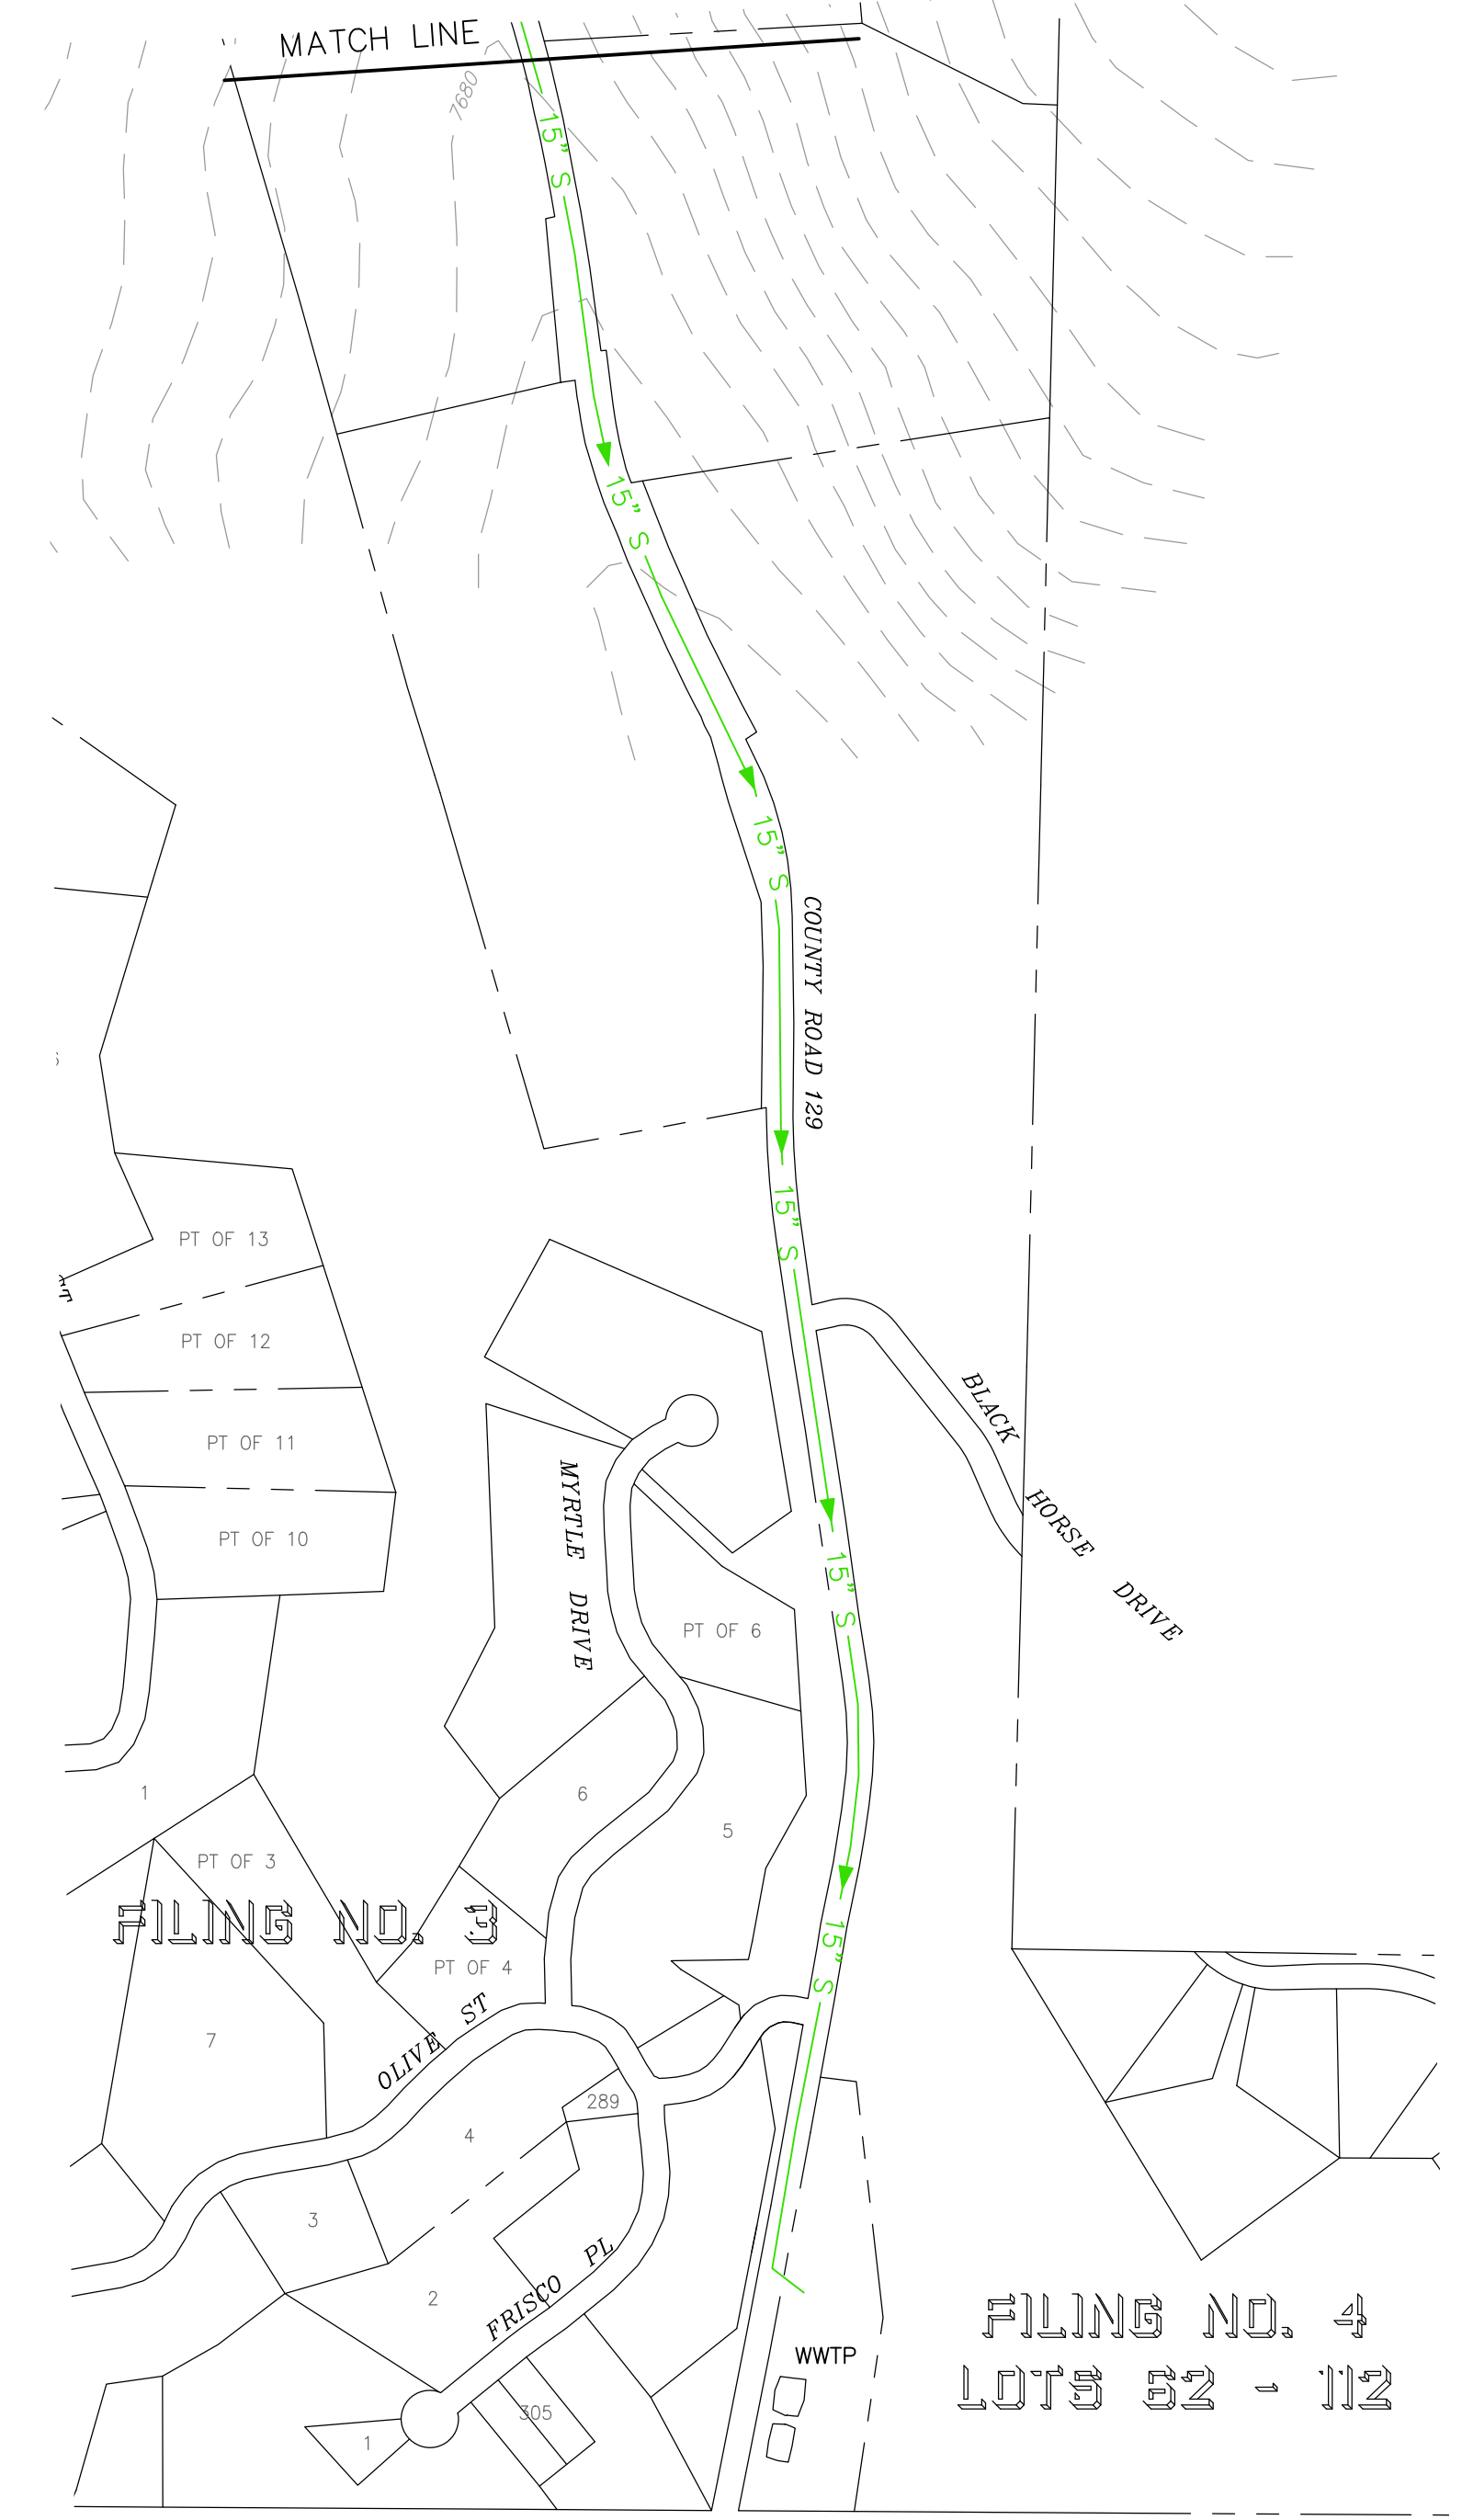


J:\Steamboat Lake W&S District\CDC Files\Base Mapping\SLWSD_base_map.dwg, SEWER 400, 4/7/2021 3:56:17 PM

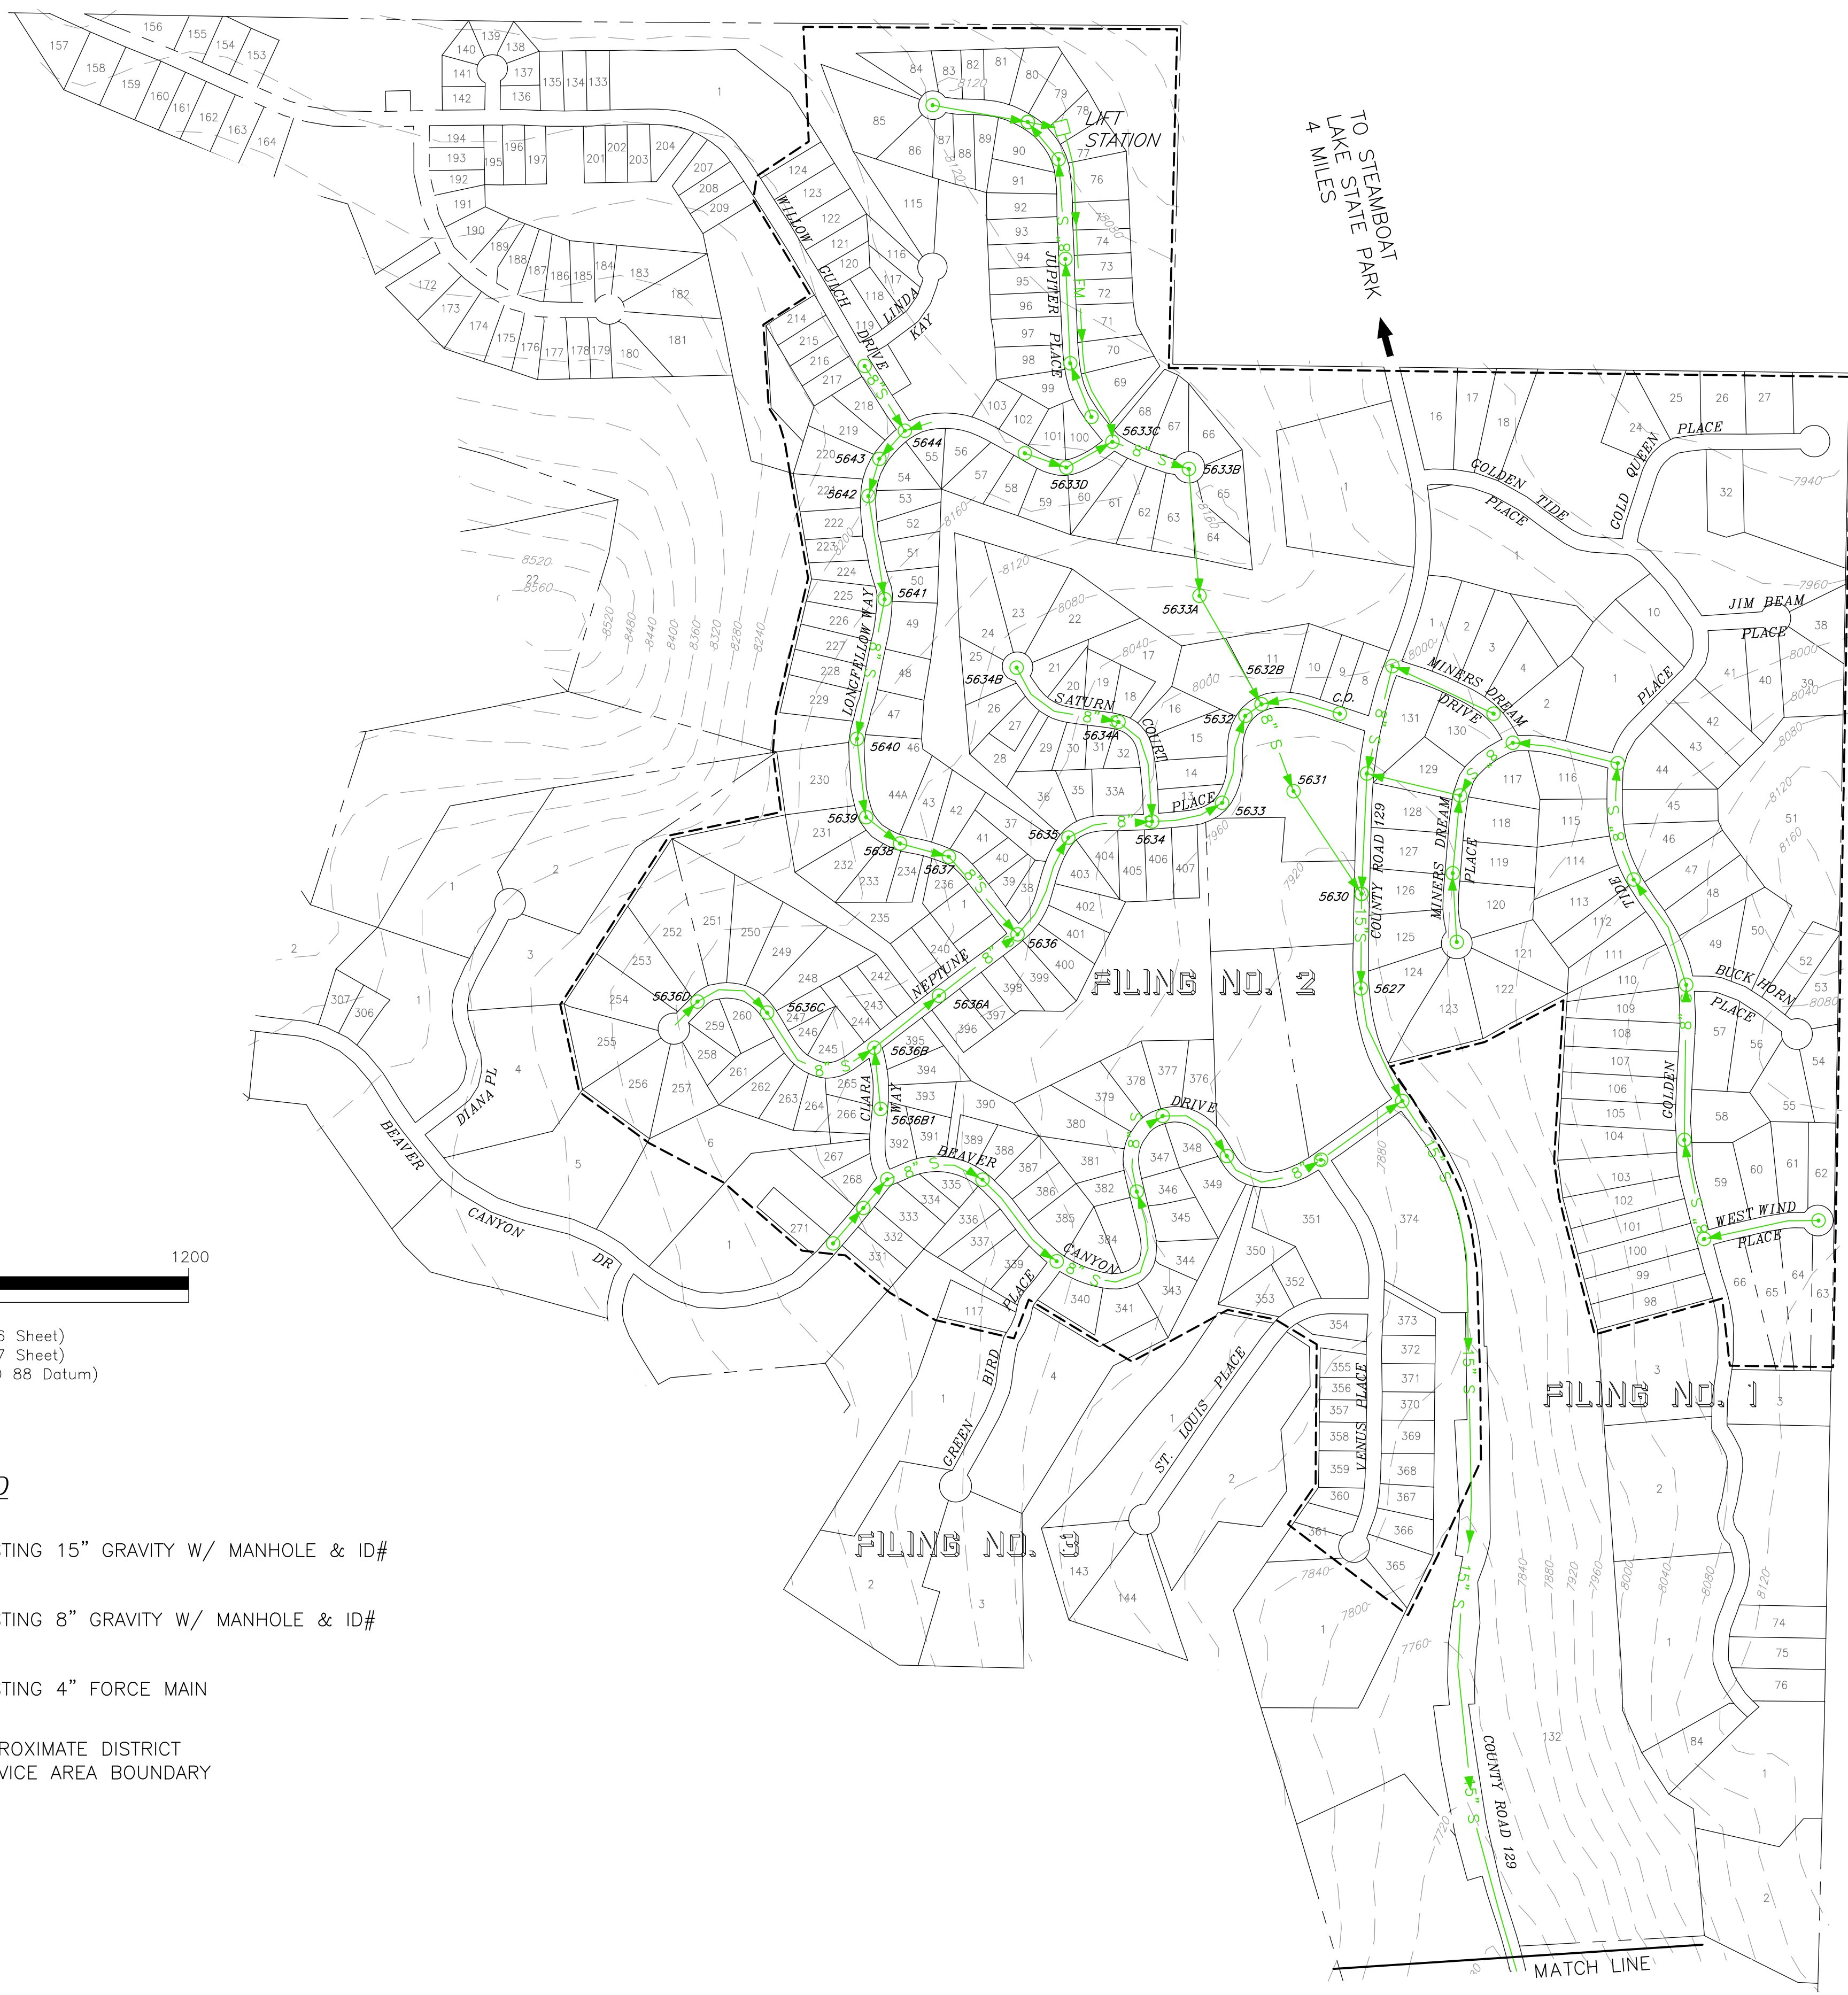

LEGEND

- 15" S → 56330 → 15" S EXISTING 15" GRAVITY W/ MANHOLE & ID#
- 8" S → 56330 → 8" S EXISTING 8" GRAVITY W/ MANHOLE & ID#
- FM EXISTING 4" FORCE MAIN
- APPROXIMATE DISTRICT SERVICE AREA BOUNDARY

Date: 4/6/21	STEAMBOAT LAKE WATER & SANITATION DISTRICT DISTRICT SERVICE AREA SEWER SYSTEM MAP
Drawn: LM	
Designed:	
Scale: As Noted	
Civil Design Consultants, Inc. Civil and Environmental Engineers 2130 Resort Drive, Suite 200 Steamboat Springs, CO 80487 Tel (970) 879-3022	
Project No. 4053.002A	Sheet No.